


BC LAND SURVEYORS SITE PLAN OF:

Civic: 2 Hospital Way
 Parcel A (DD 137075-I), Block 1, Section 100,
 Esquimalt District, Plan 1066, except part in
 Plans 43365, VIP62916 and VIP62917

Parcel Identifier: 003-312-933
 Prepared for: Associated Building Credits LTD

SCALE 1 : 1250 (11x17 sheet)
 0 10 50 100
 All distances are shown in metres.

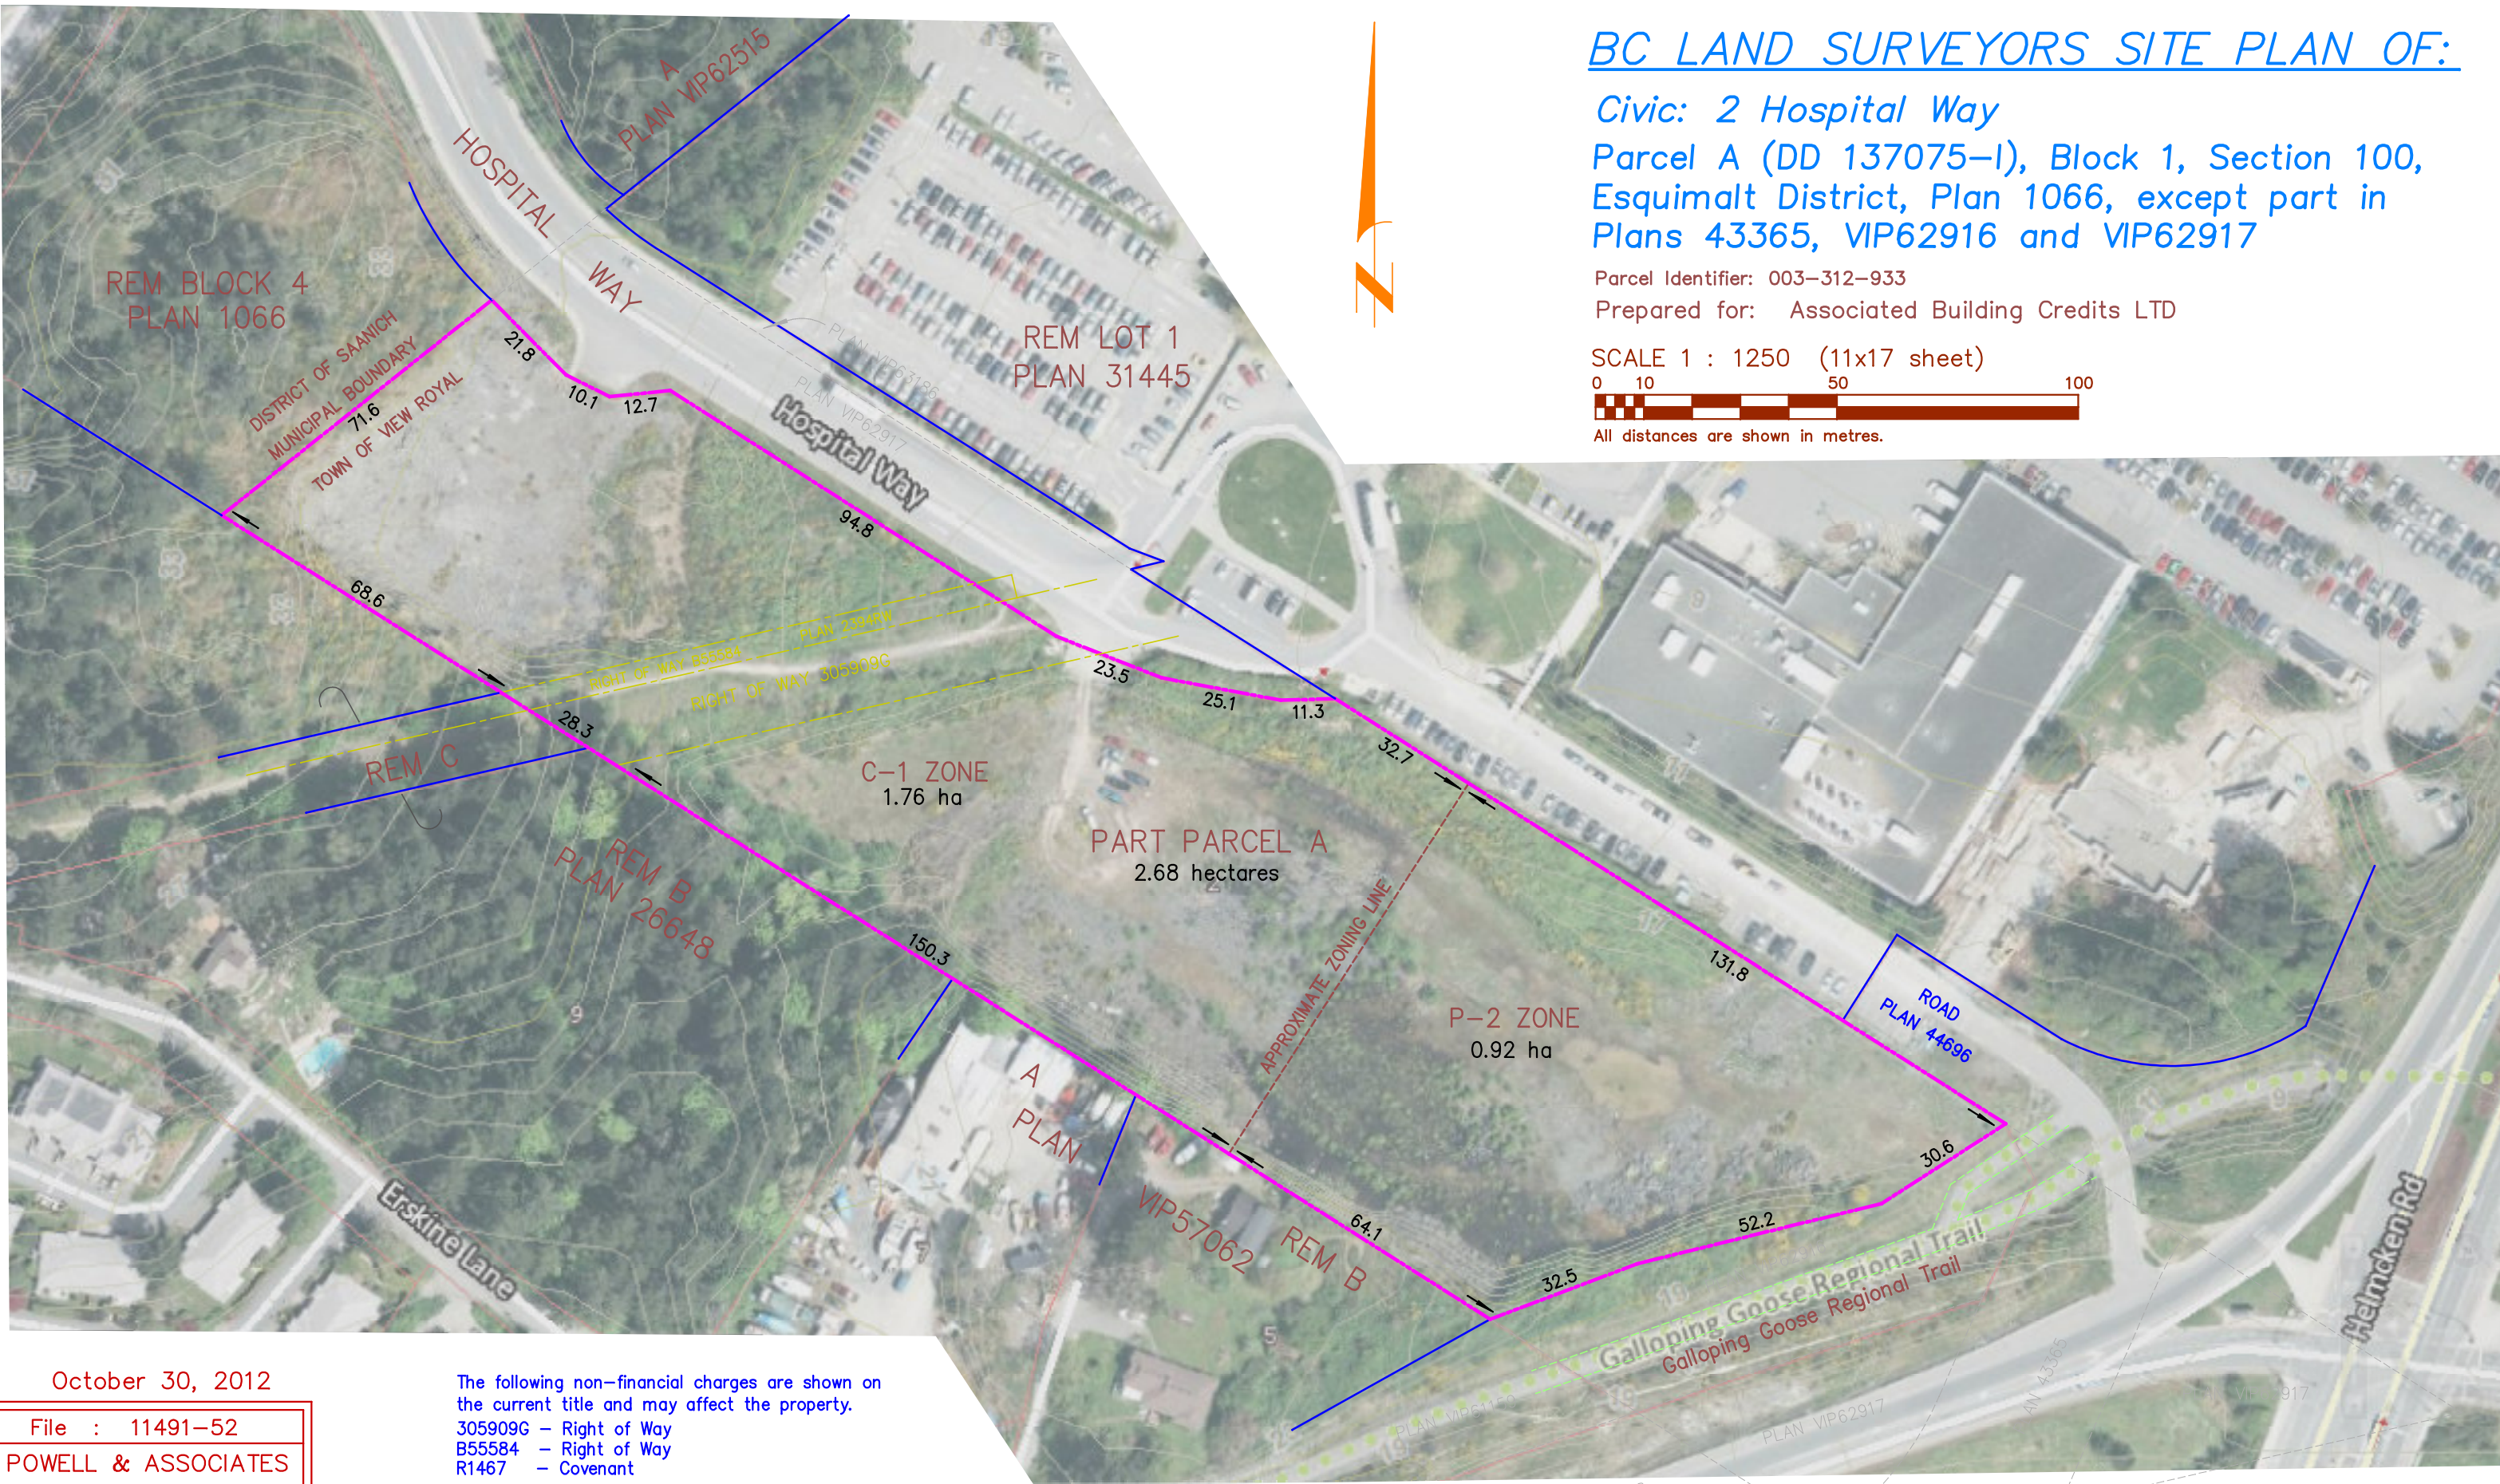

October 30, 2012

File : 11491-52
POWELL & ASSOCIATES
 B C Land Surveyors
 250-2950 Douglas Street
 Victoria, BC V8T 4N4
 phone (250) 382-8855

The following non-financial charges are shown on the current title and may affect the property.
 305909G - Right of Way
 B55584 - Right of Way
 R1467 - Covenant

Parcel dimensions shown hereon are derived from Land Title Office records.

TRANS CANADA HIGHWAY